


ULICA KWIATOWA..

KM: 0+000,00. W = 8,64 m2.
N = 0,00 m2.

KM: 0+124,92.

W = 2,73 m2.
N = 0,00 m2.

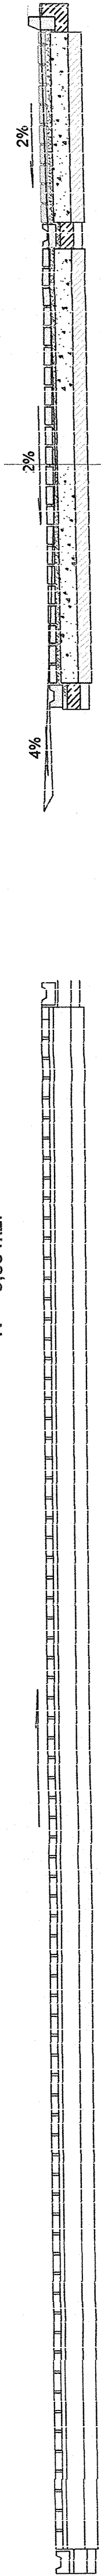



9,00	107,36	107,84	107,84	107,72	105,24	107,72	107,72	9,00

KM: 0+024,41.

W = 2,83 m2.
N = 0,07 m2.

KM: 0+139,77.

W = 4,07 m2.
N = 0,00 m2.

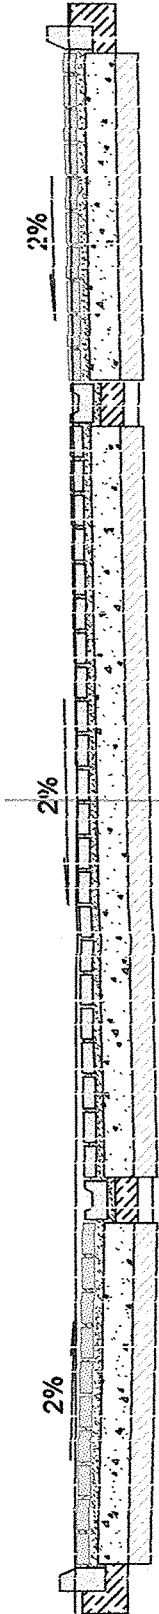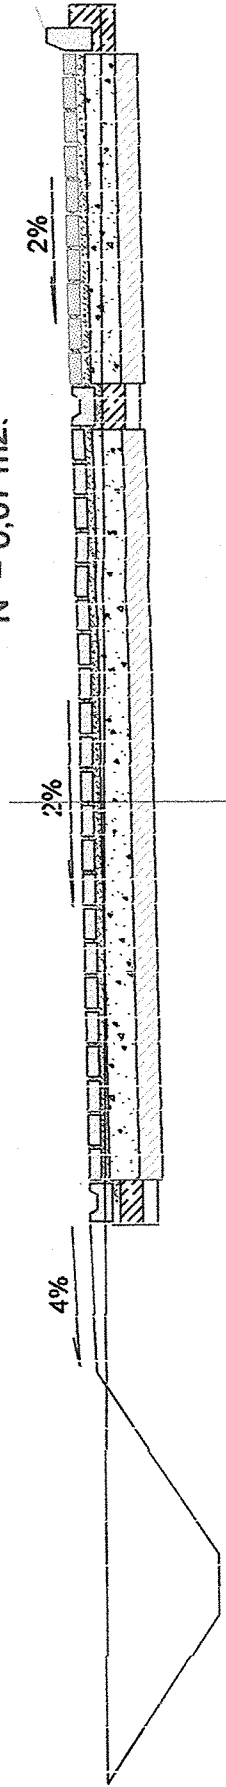

107,20	106,54	107,25	107,29	107,34	107,19	104,90	107,19	107,39	107,43	4,75



4,75	105,68	106,19	106,16	106,12	105,64	105,74	105,74	2,75	105,74	4,75

KM: 0+112,72.

W = 4,15 m2.
N = 0,00 m2.

KM: 0+166,44.

W = 2,06 m2.
N = 0,00 m2.

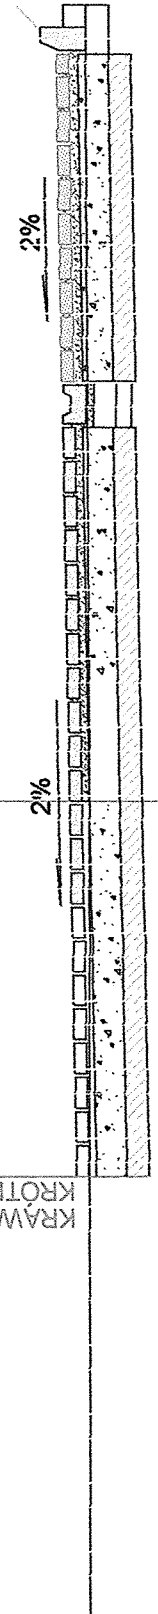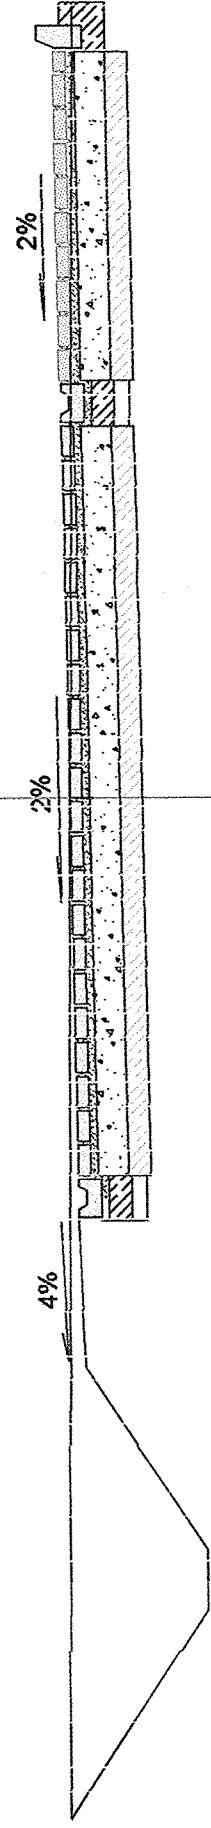

106,44	105,62	105,33	105,37	105,42	105,94	105,99	105,99	2,75	105,99	4,75

4,75	105,37	105,64	105,44	105,48	105,33	105,64	105,60	2,75	105,43	4,75

ZAKŁAD BUDOWY DRÓG I MOSTÓW
"BEMARK" - Marek Kuśmierczyk
68-300 Lubsko, ul. Budowlanych 4, tel. 511 974 726.

PROJEKT BUDOWLANY

PRZEBUDOWA ULIC KRÓTKIEJ I KWIATOWEJ
W m. OSTROWITE.

Inwestor:
Projektant:

GMINA OSTROWITE.
Marek Kuśmierczyk, upr.:11/04/Zg.

SKALA:
1:50.

10.16.

PRZEKROJE POPRZECZNE.

RTSUNEK NR: 4.2.